


Top of MH & E elevations  
must be noted for upstream  
& downstream MH's.

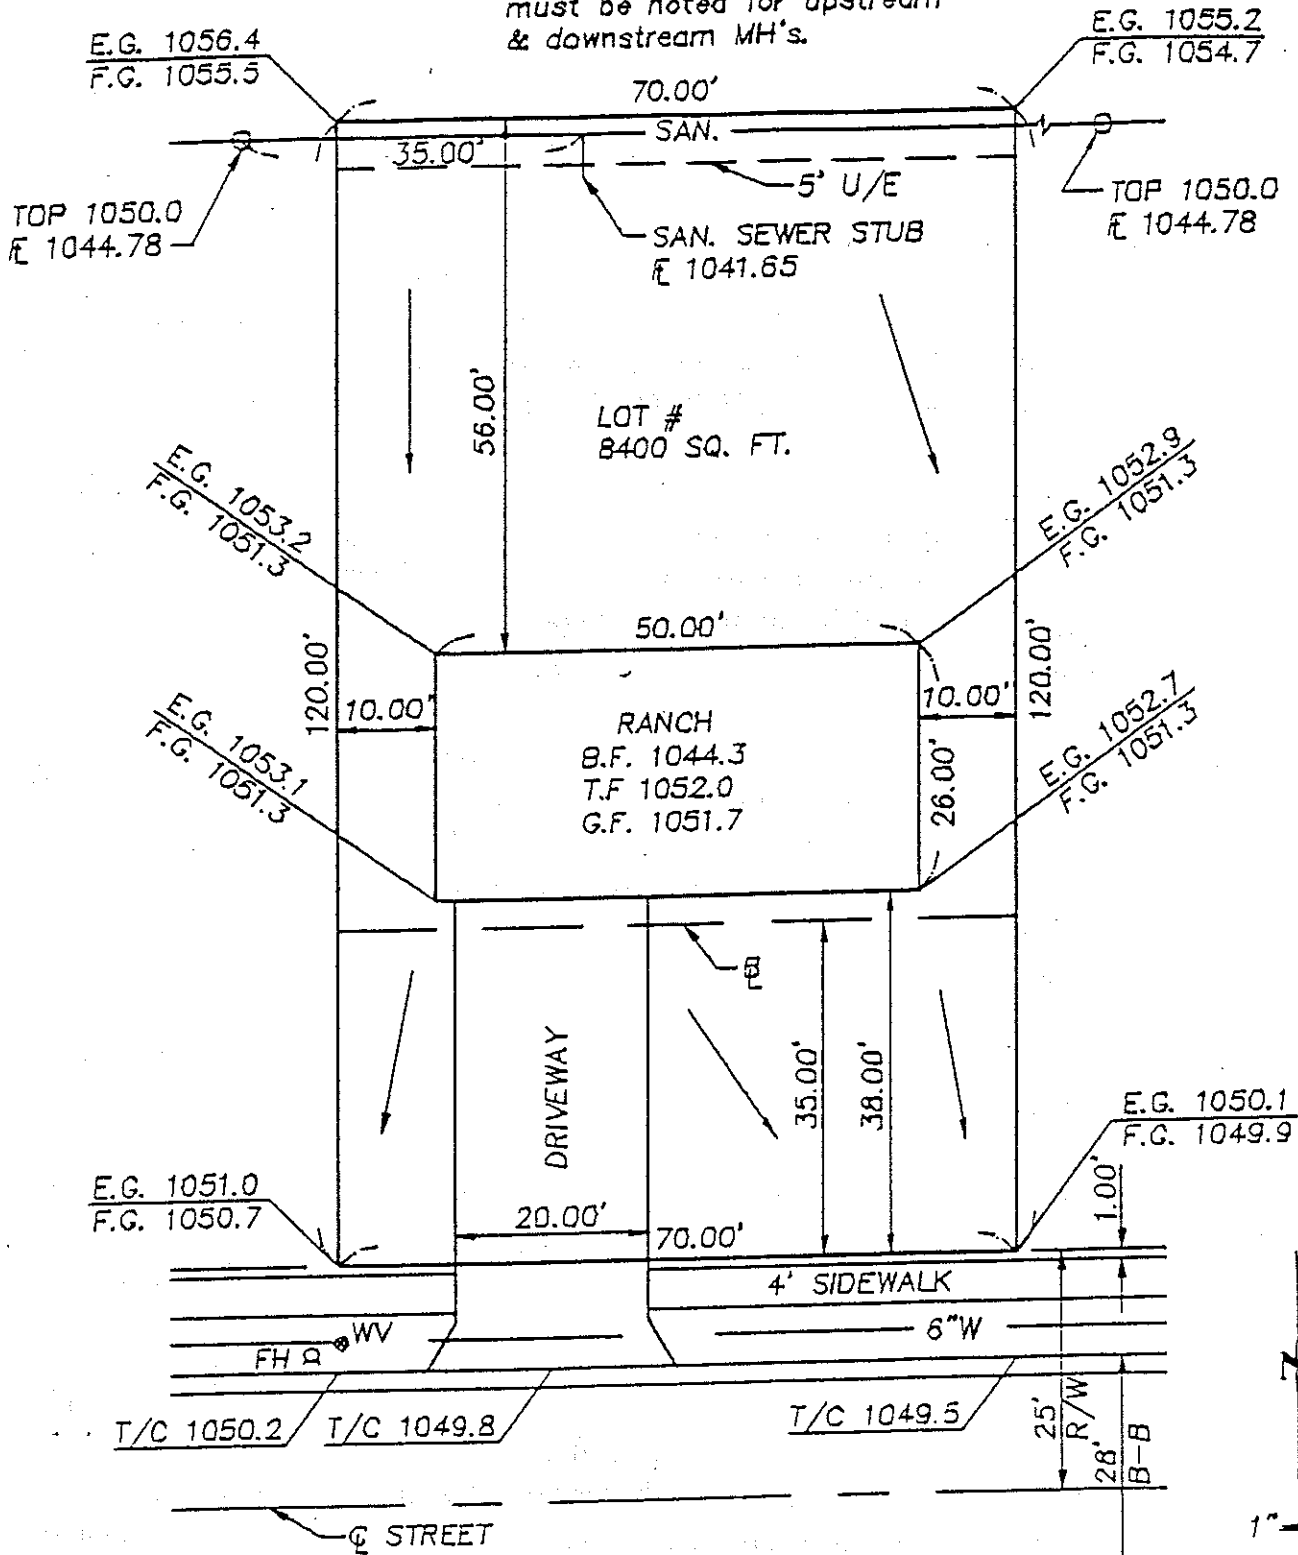

STREET ADDRESS  
LOT, BLOCK  
SUBDIVISION NAME, PLAT NO.

QTR., SEC., TWSHP., RNG.

OLATHE, KANSAS DEPARTMENT of CODE ENFORCEMENT	APPROVED	REVISED	PLOT PLAN DETAIL
	J.L.M. <small>CODES DIRECTOR</small>	_____	
	7-29-94 <small>DATE</small>	_____	